
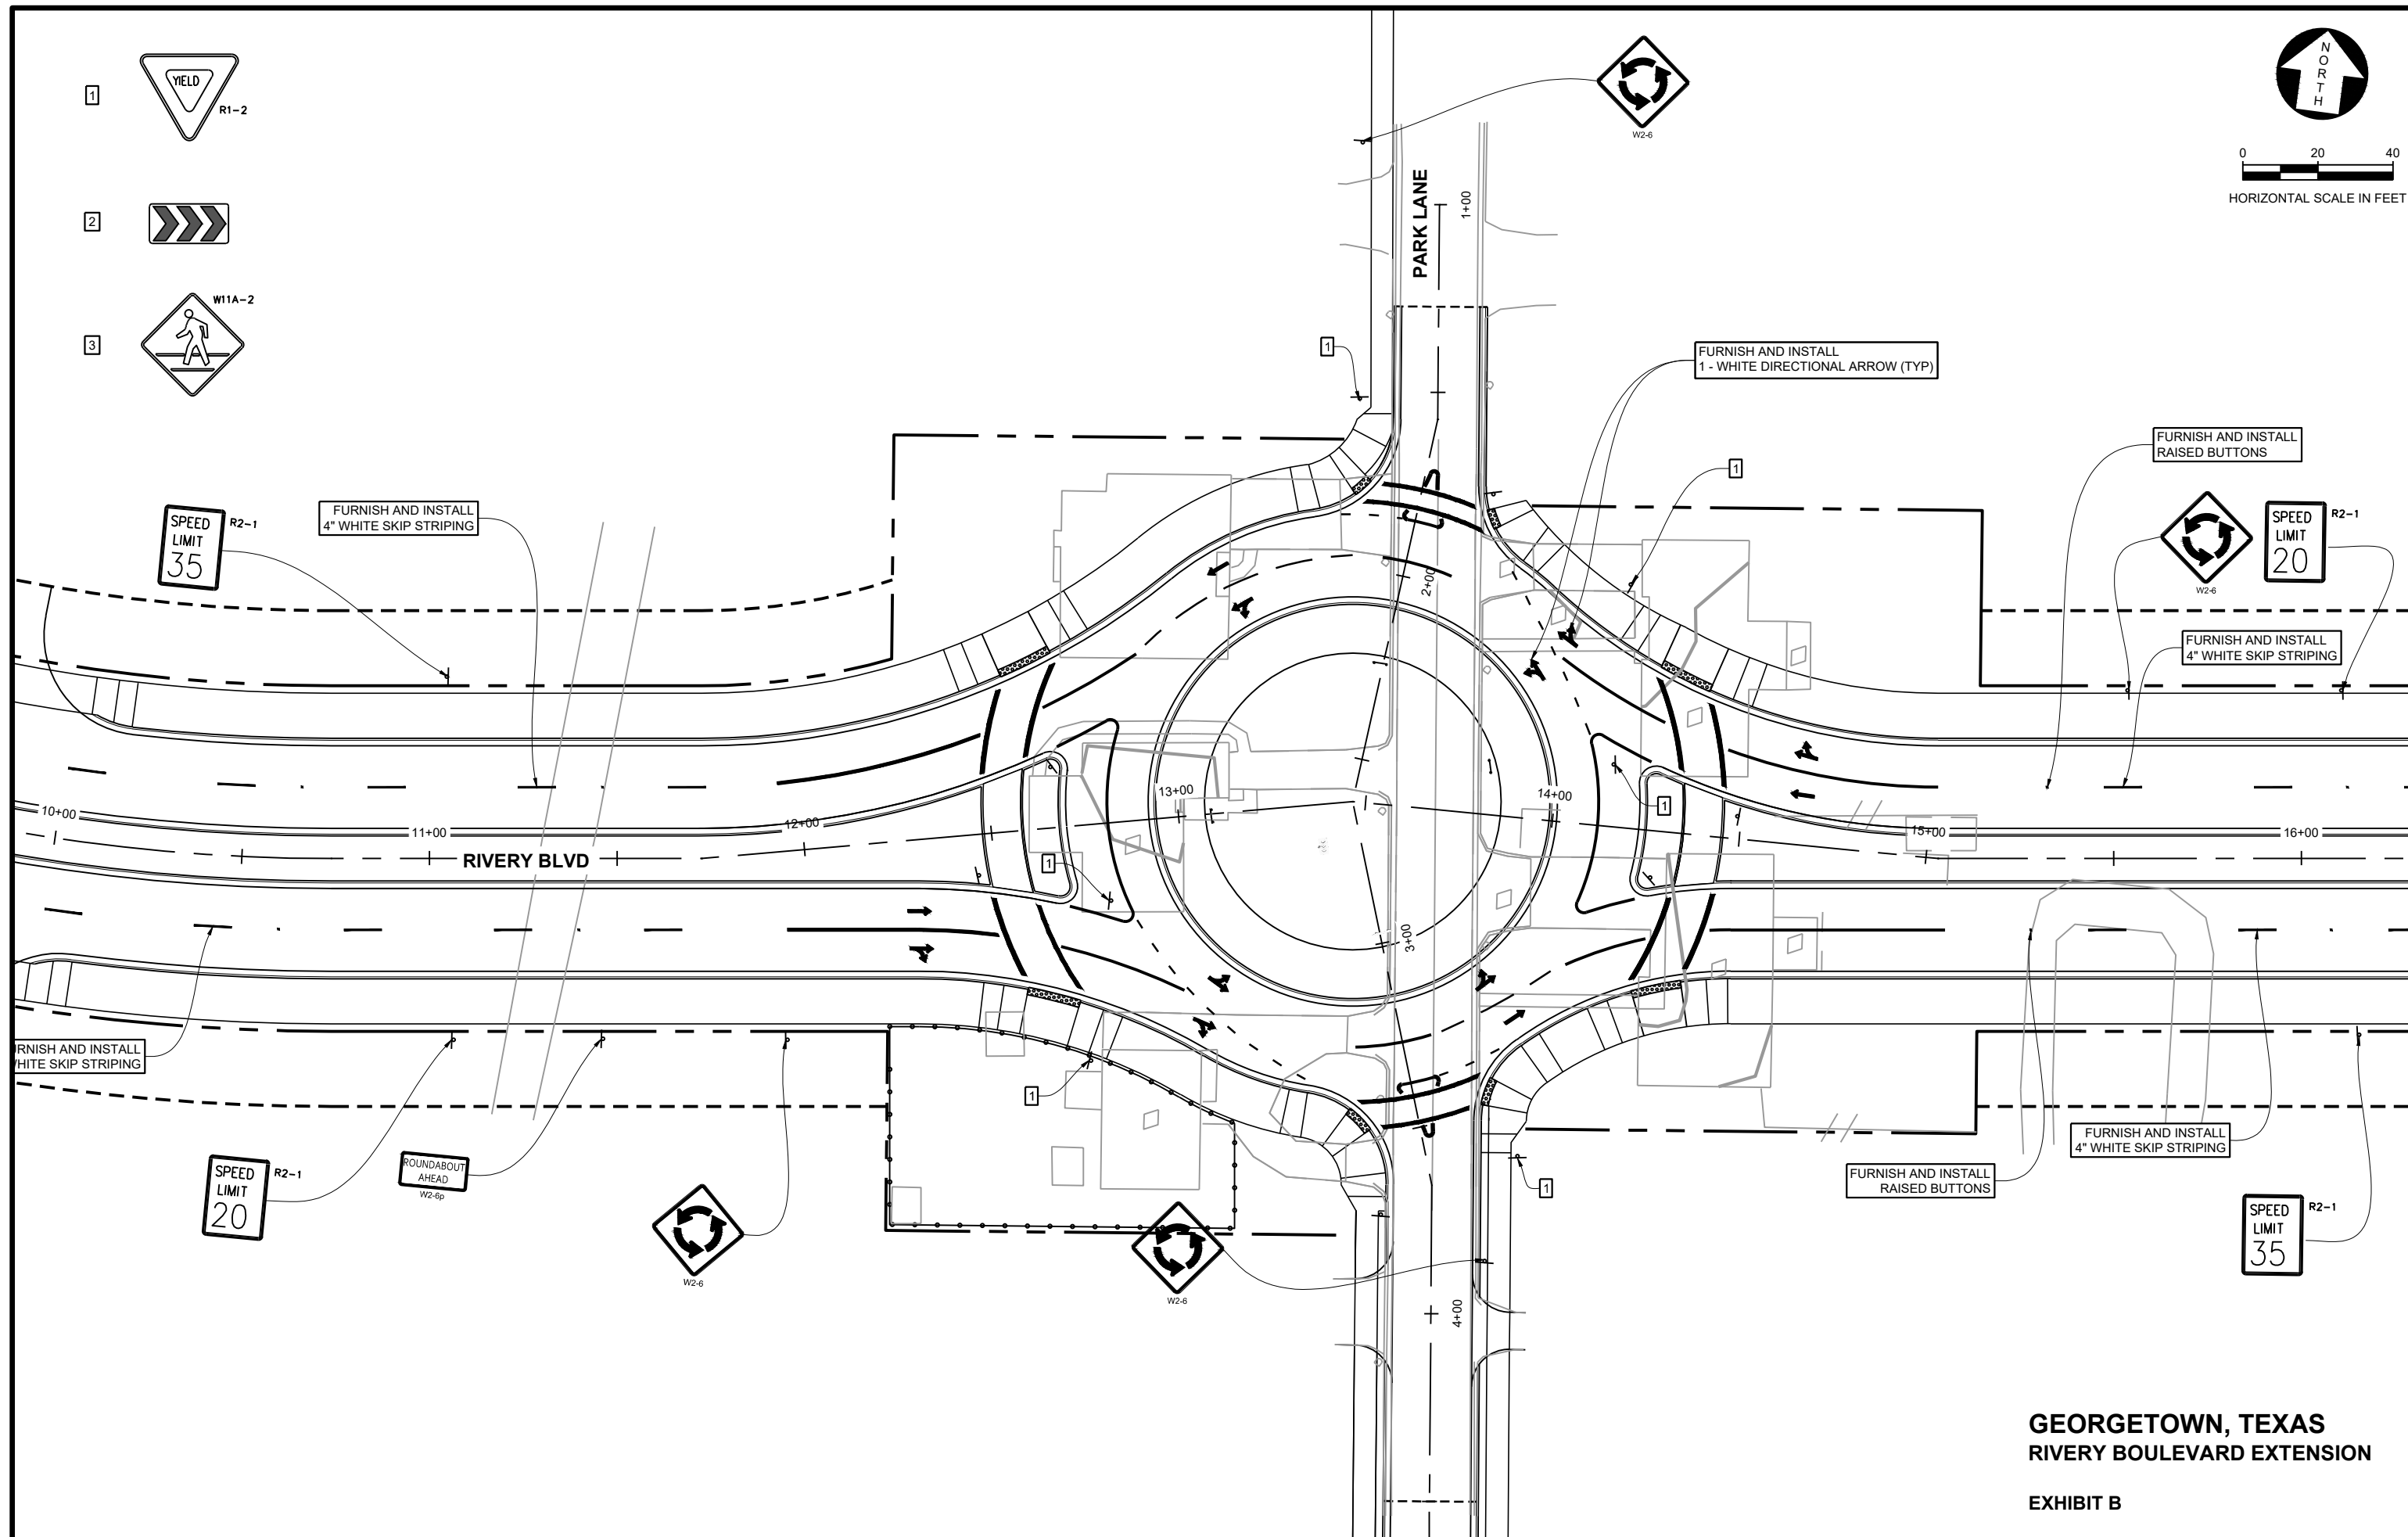
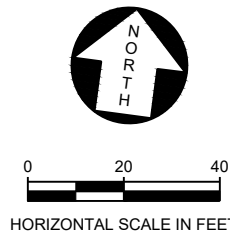


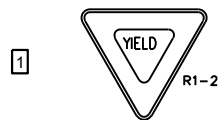

GEORGETOWN, TEXAS
RIVERY BOULEVARD EXTENSION

EXHIBIT B